


CUSWORTH EXTENSION

JHA Architects Project

ENTER

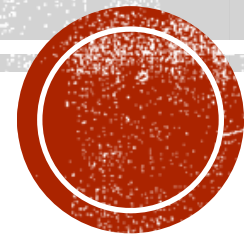

INTRODUCTION

- Project Lead – John O'Neil (Associate)
- Support – Sean Lilly (Architectural Technologist)
John Cooke (Junior Technician)
- Project Software used – AutoCAD
- Extension of a grade two listed building, careful consideration of the surrounding properties had to be considered, and the external finish had to match the existing building's materials.



INDEX

- Site Location Plan
- Building Survey
- Proposed A
- Proposed B
- Proposed C



SITE LOCATION PLANS

- Site Location Plan ←
- Building Survey
- Proposed A
- Proposed B
- Proposed C






PRELIMINARY ISSUE


BUILDING SURVEY

- Site Location Plan
- Building Survey ←
- Proposed A
- Proposed B
- Proposed C




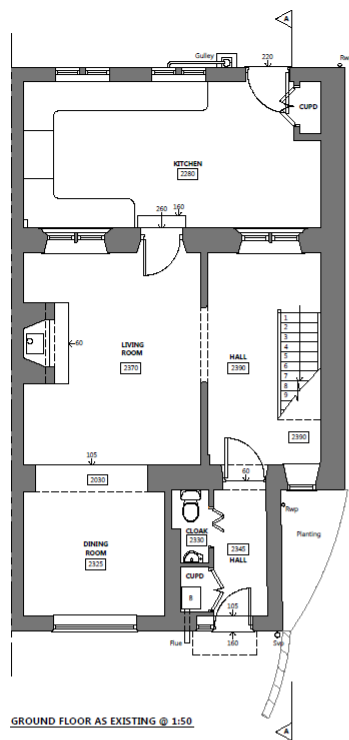


GROUND FLOOR AS EXISTING @ 1:50

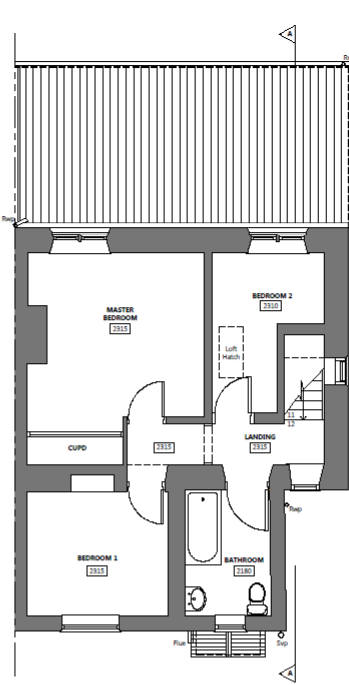


FIRST FLOOR AS EXISTING @ 1:50

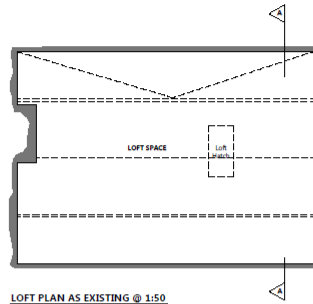


LOFT PLAN AS EXISTING @ 1:50

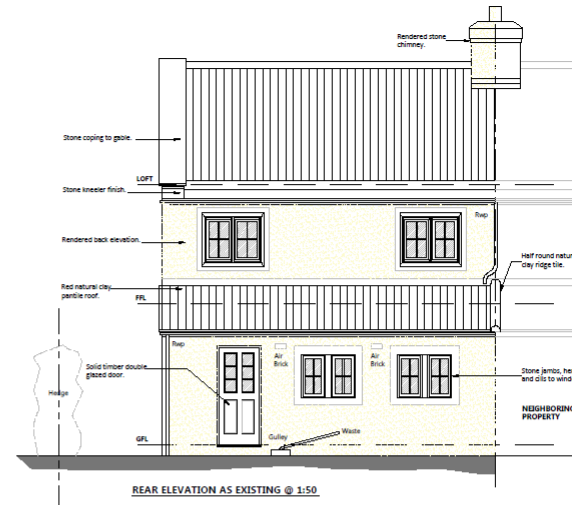


REAR ELEVATION AS EXISTING @ 1:50

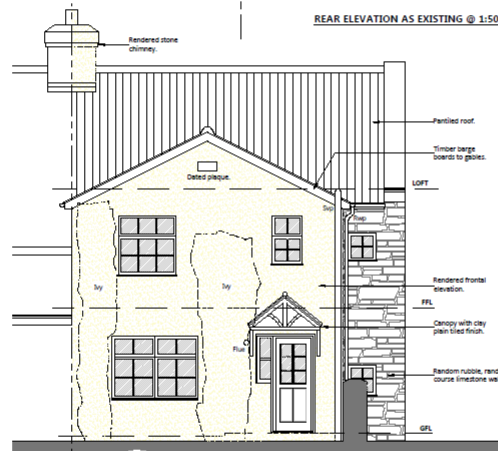

FRONTAL ELEVATION AS EXISTING @ 1:50

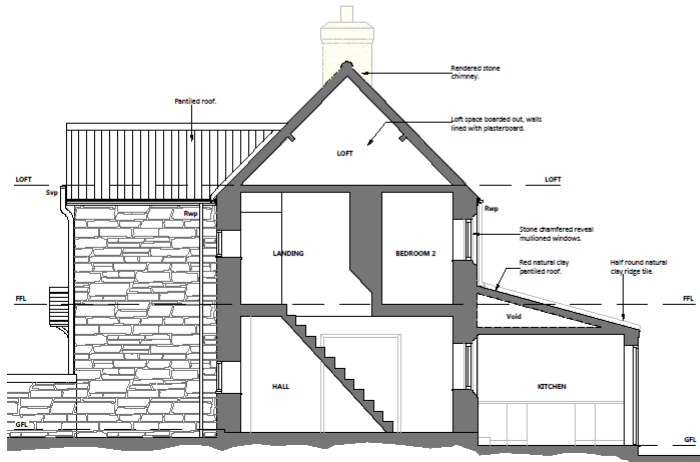

SECTION A-A AS EXISTING @ 1:50

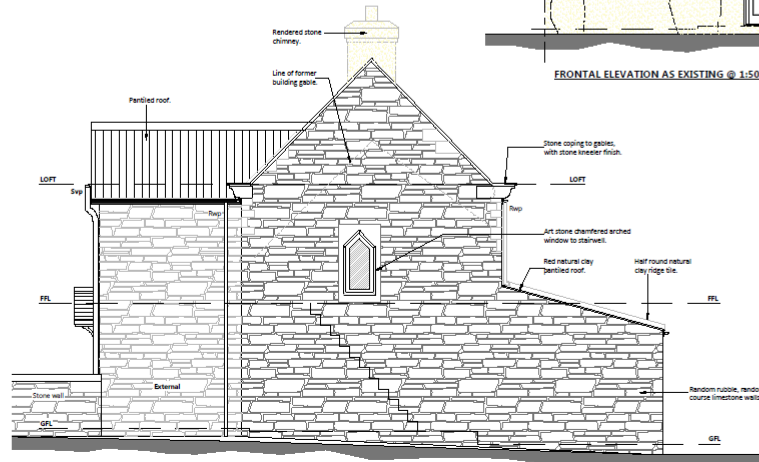

SIDE ELEVATION AS EXISTING @ 1:50

PRELIMINARY ISSUE


Ref	Date	Revision	Initial
Project / Client:			
KITCHEN EXTENSION MANOR FARM COTTAGE, CUSWORTH FOR MR J PARKINSON			
Drawing Title:			
SURVEY PLAN AND ELEVATIONS			
John Hill ASSOCIATES LTD Architectural & Surveying Consultants 6 Shaw Wood Way Shaw Wood Business Park Doncaster DN2 5TB Tel: 01302 364585 Fax: 01302 364588 enquiries@j-h-a.co.uk			
Scale:	1:50	Date:	06/08/2014
Drawn By:	SBL	Checked By:	JON
Drawing No:	2014/093/02	Sheet Size:	A1



PROPOSED SCHEME A

- Site Location Plan
- Building Survey
- Proposed A ←
- Proposed B
- Proposed C




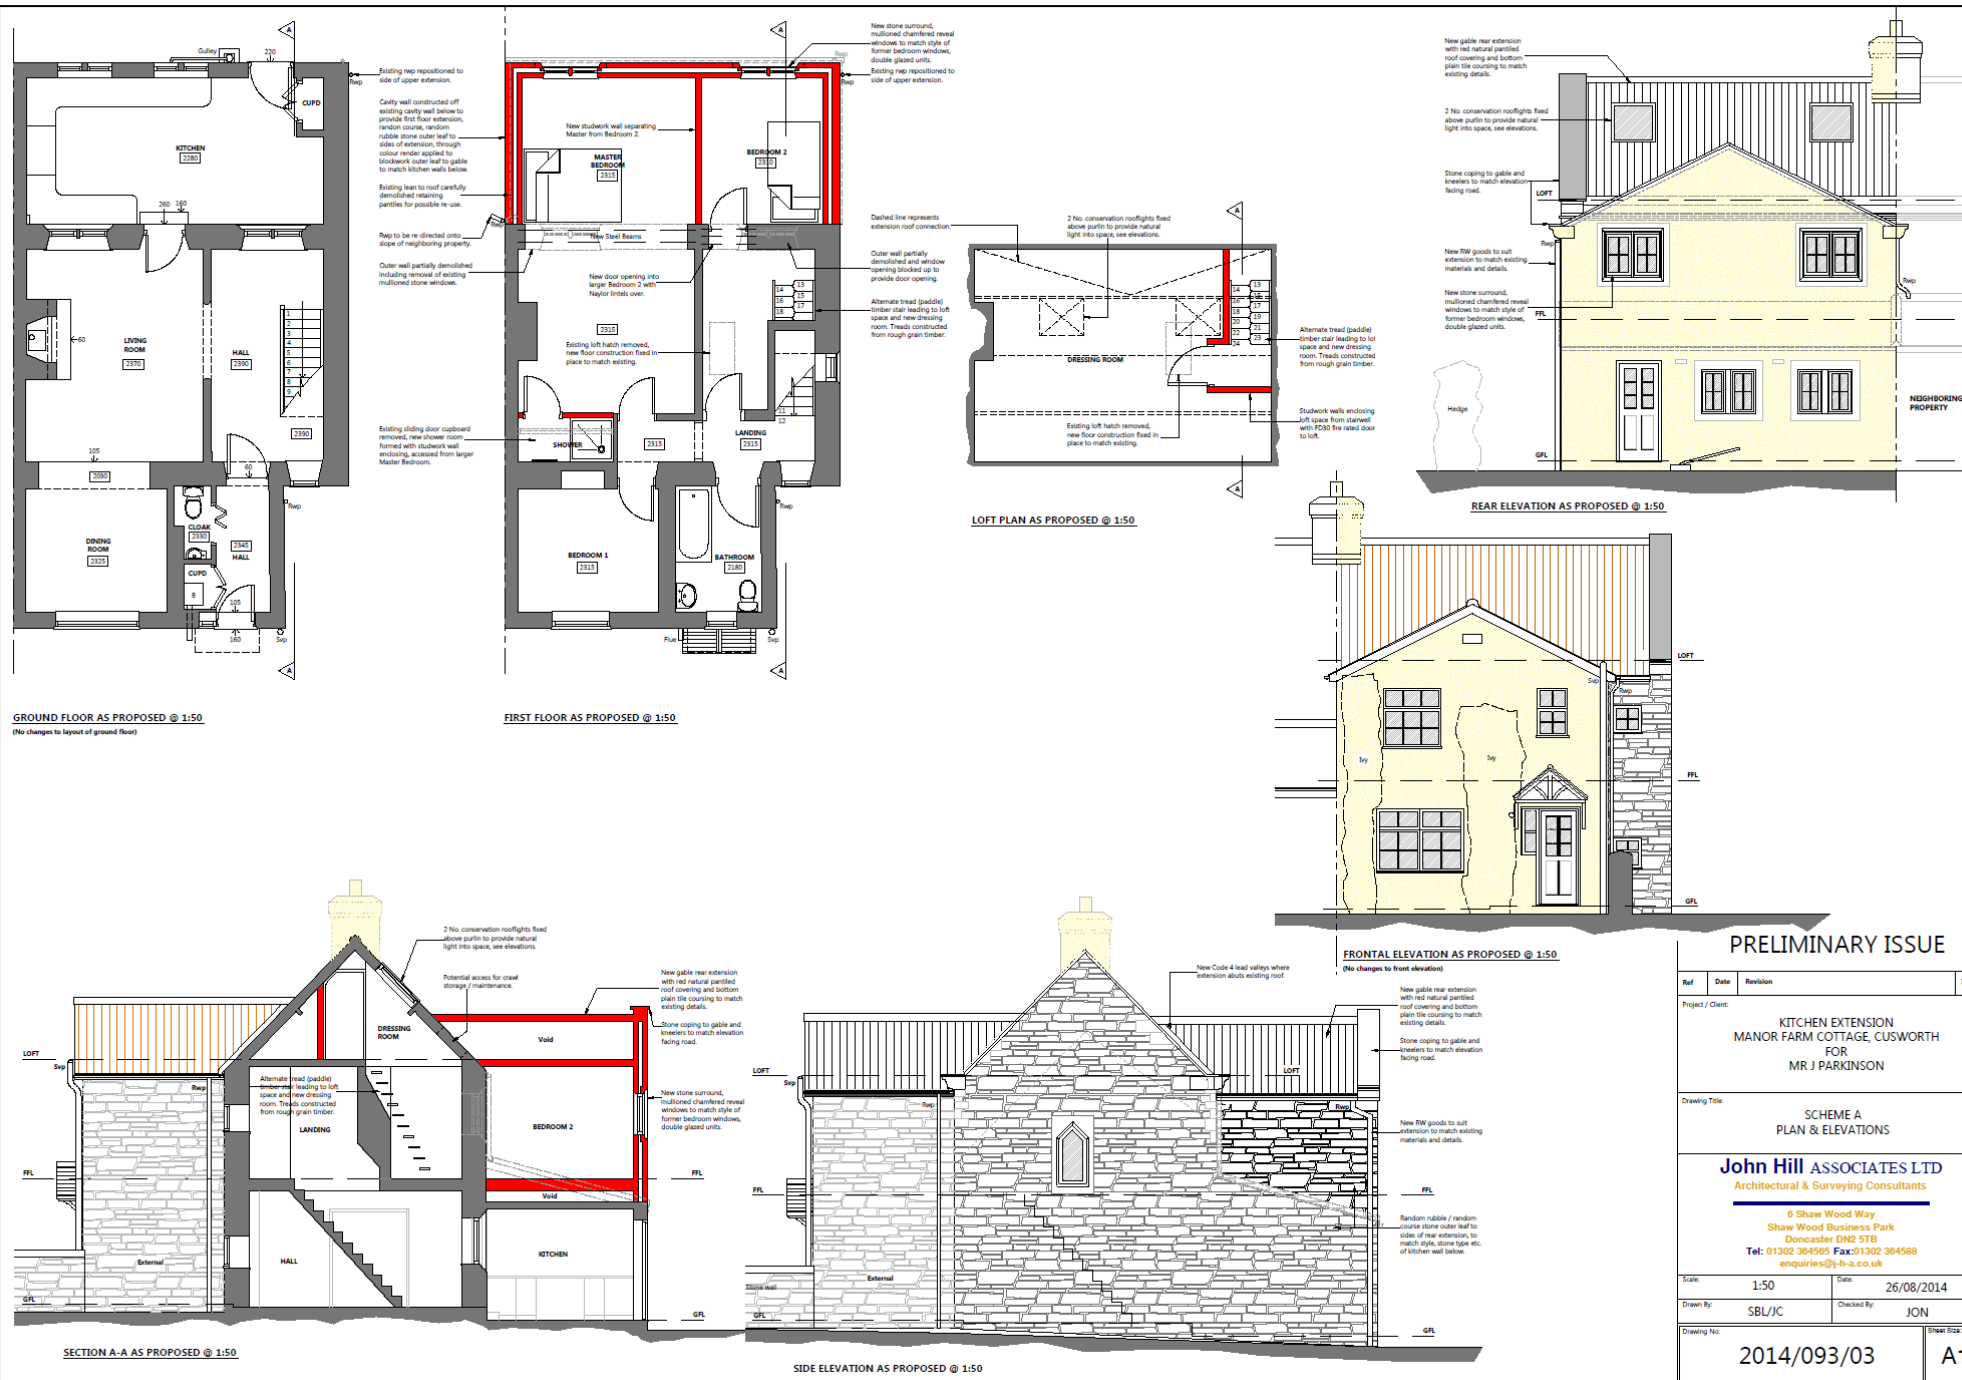

PROPOSED SCHEME B

- Site Location Plan
- Building Survey
- Proposed A
- Proposed B ←
- Proposed C



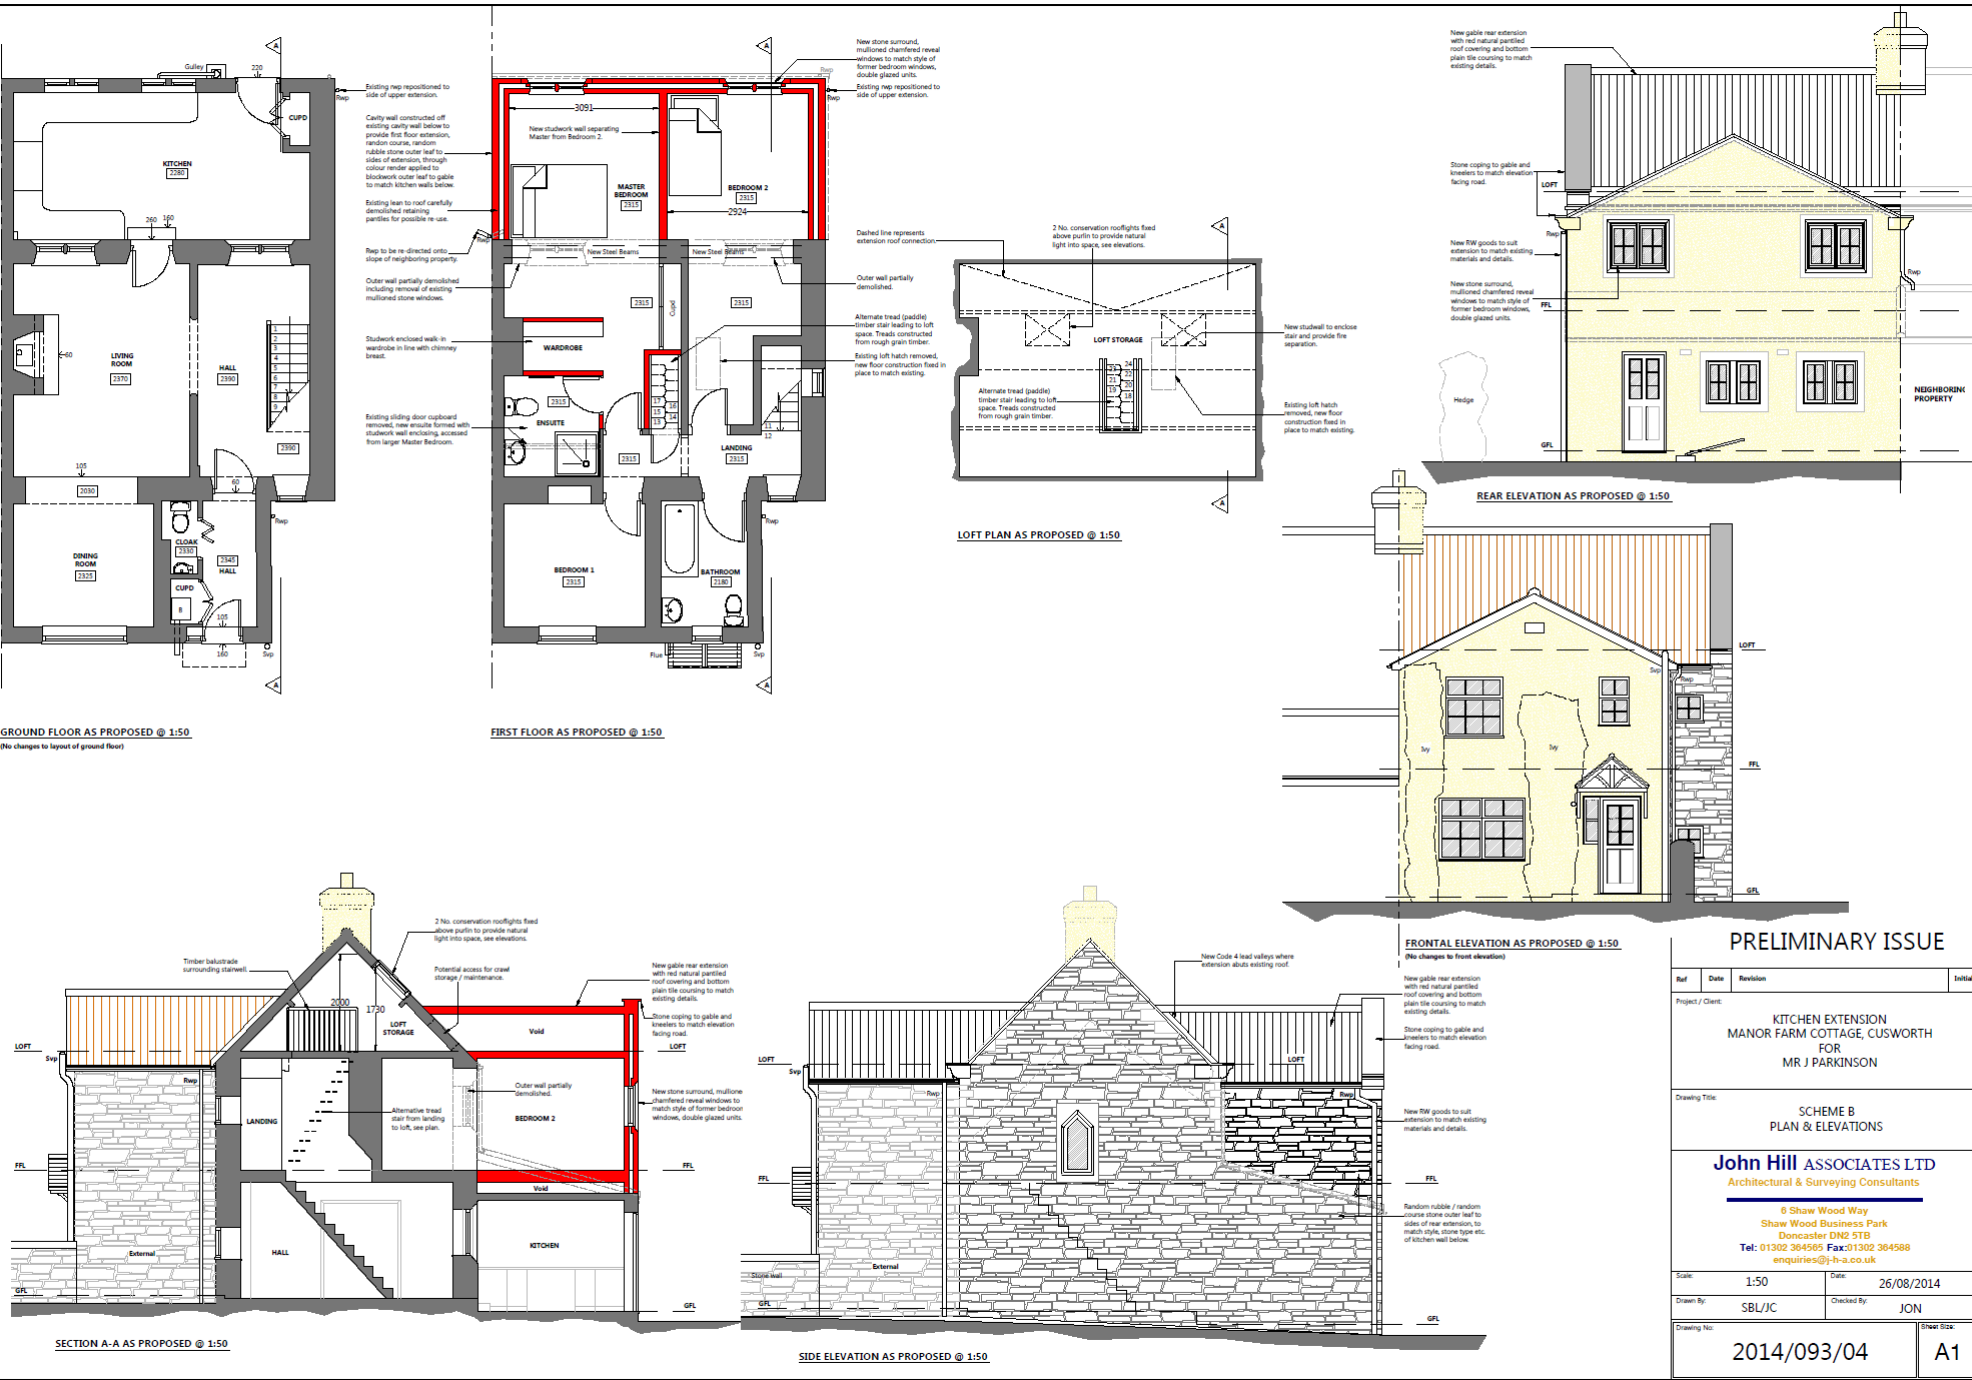


PRELIMINARY ISSUE			
Ref	Date	Revision	Initial
Project / Client:			
KITCHEN EXTENSION MANOR FARM COTTAGE, CUSWORTH FOR MR J PARKINSON			
Drawing Title:			
SCHEME B PLAN & ELEVATIONS			
John Hill ASSOCIATES LTD Architectural & Surveying Consultants 6 Shaw Wood Way Shaw Wood Business Park Doncaster DN2 5TB Tel: 01302 364595 Fax: 01302 364588 enquiries@j-h-a.co.uk			
Scale:	1:50	Date:	26/08/2014
Drawn By:	SBL/JC	Checked By:	JON
Drawing No:	2014/093/04		Sheet Size: A1




PROPOSED SCHEME C

- Site Location Plan
- Building Survey
- Proposed A
- Proposed B
- Proposed C ←




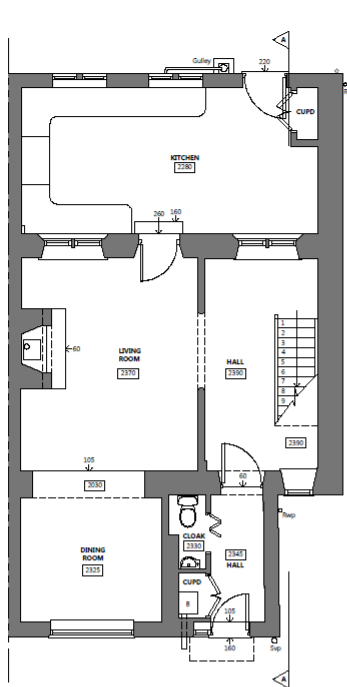


GROUND FLOOR AS PROPOSED @ 1:50
(No changes to layout of ground floor)

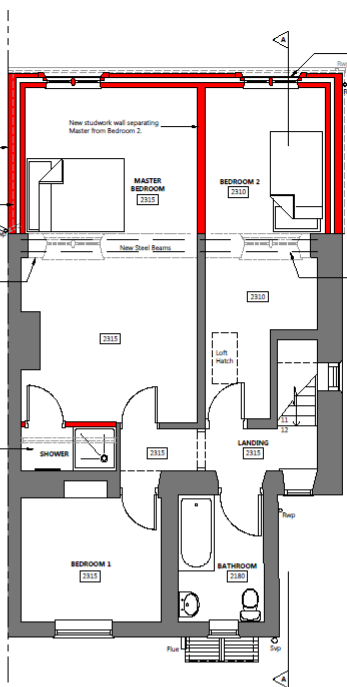


FIRST FLOOR AS PROPOSED @ 1:50

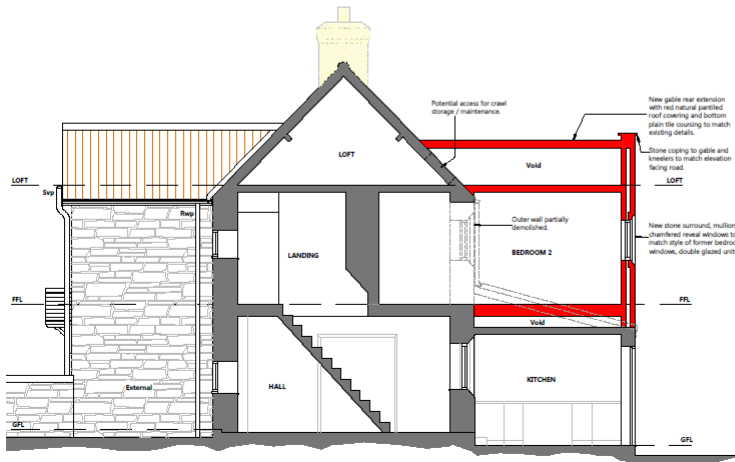

SECTION A-A AS PROPOSED @ 1:50

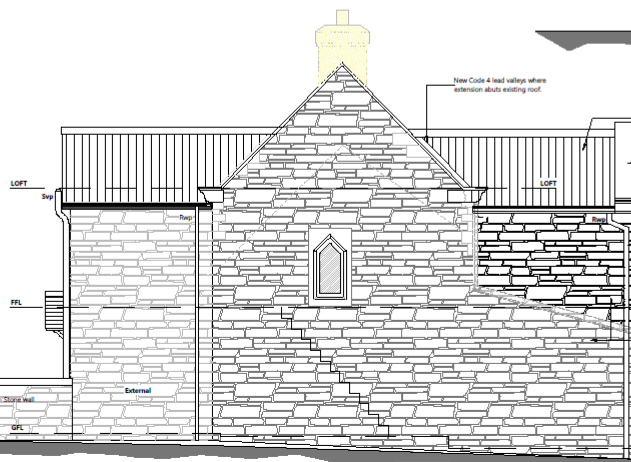

SIDE ELEVATION AS PROPOSED @ 1:50

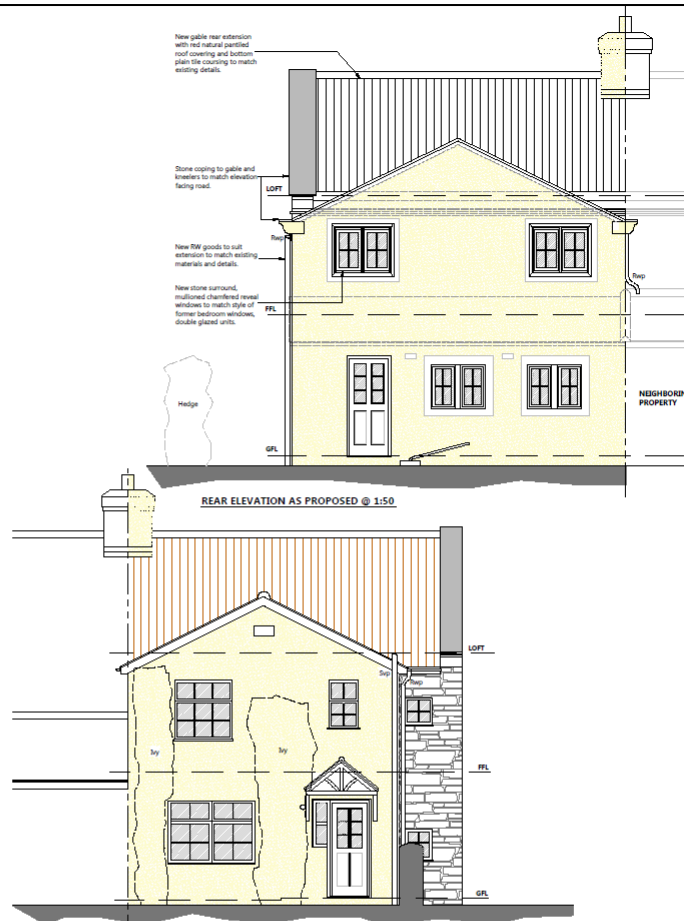

FRONTAL ELEVATION AS PROPOSED @ 1:50
(No changes to front elevation)

PRELIMINARY ISSUE

Ref	Date	Revision	Initial
Project / Client:			
KITCHEN EXTENSION MANOR FARM COTTAGE, CUSWORTH FOR MR J PARKINSON			
Drawing Title:			
SCHEME C PLAN & ELEVATIONS			
John Hill ASSOCIATES LTD Architectural & Surveying Consultants 6 Shaw Wood Way Shaw Wood Business Park Doncaster DN2 5TB Tel: 01302 364585 Fax: 01302 364588 enquiries@j-h-a.co.uk			
Scale:	1:50	Date:	26/08/2014
Drawn By:	SBL/JC	Checked By:	JON
Drawing No:	2014/093/05	Sheet Size:	A1



END

